


RZUT PARTERU

skala 1:100

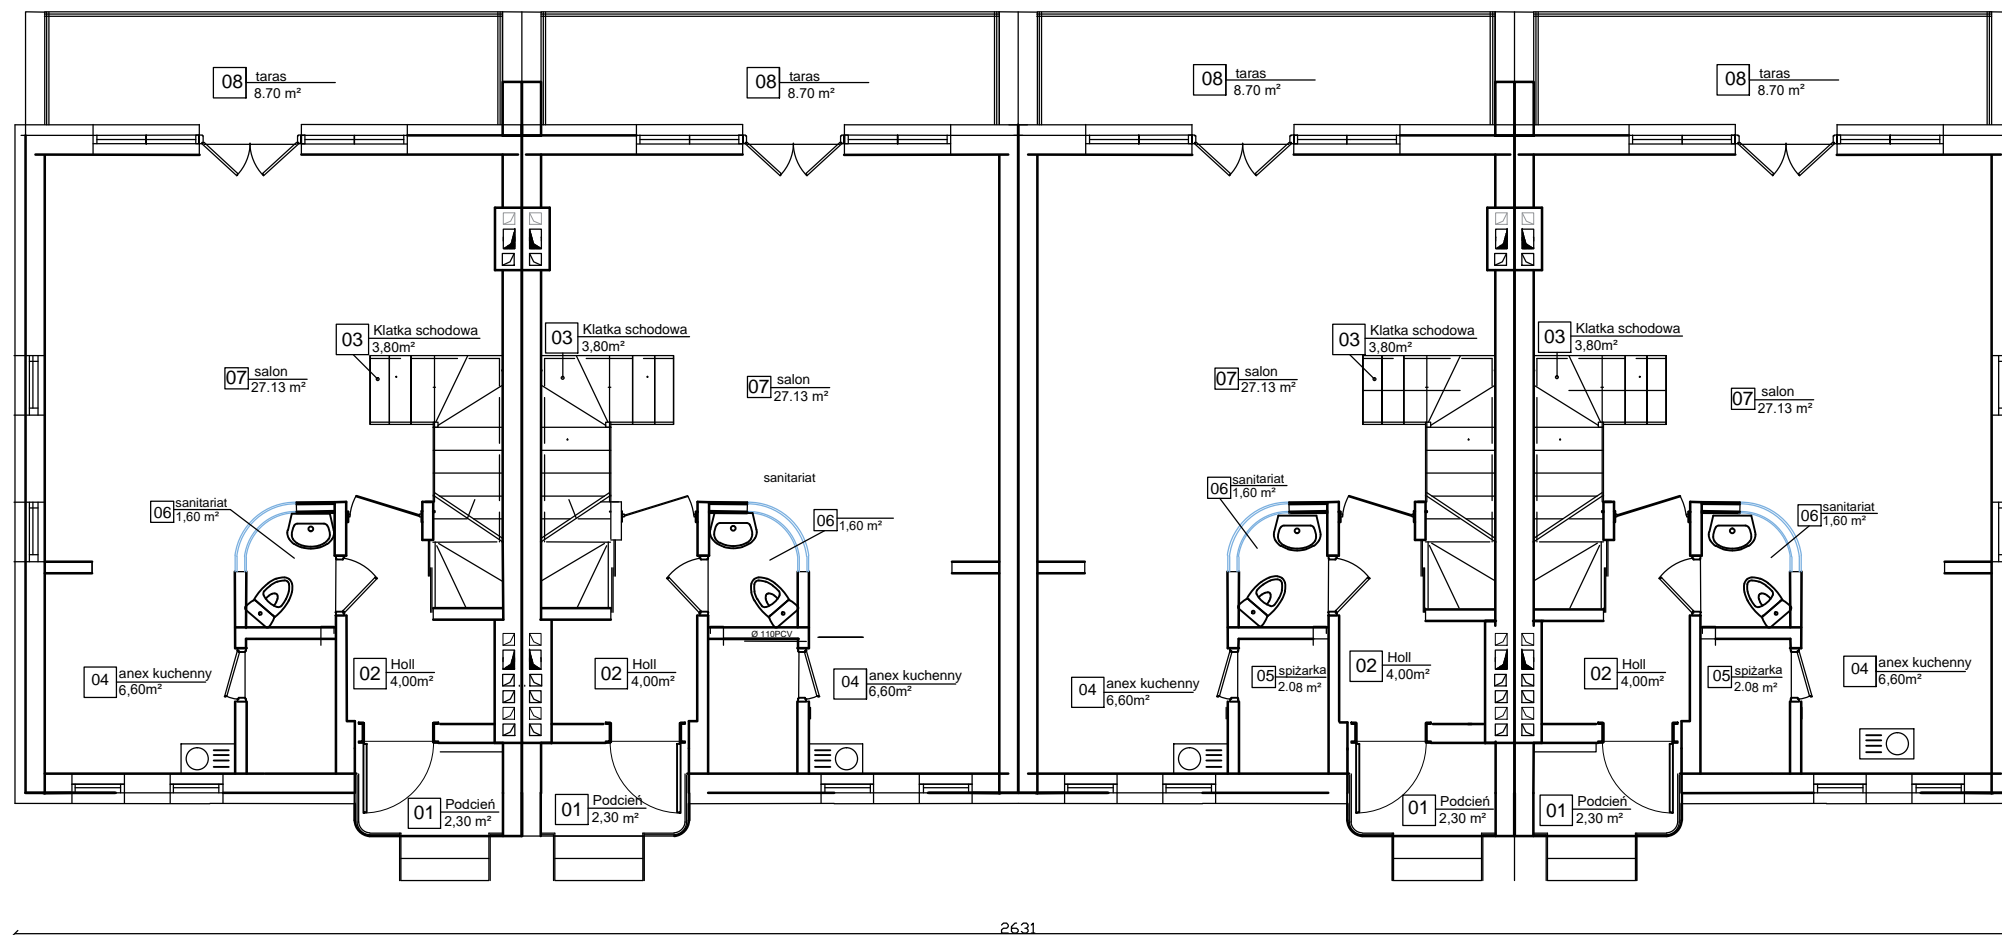

POW. KONDYGNACJI SEGMENTU

01	Podcień	2,30 m ²
02	Holl	4,00m ²
03	Klatka schodowa	3,80m ²
04	anex kuchenny	6,60m ²
05	sypialnia	2,08 m ²
06	sanitariat	1,60 m ²
07	salon	27,13 m ²
08	taras	8,70 m ²

2631

890