


RZUT PIĘTRA skala 1:100

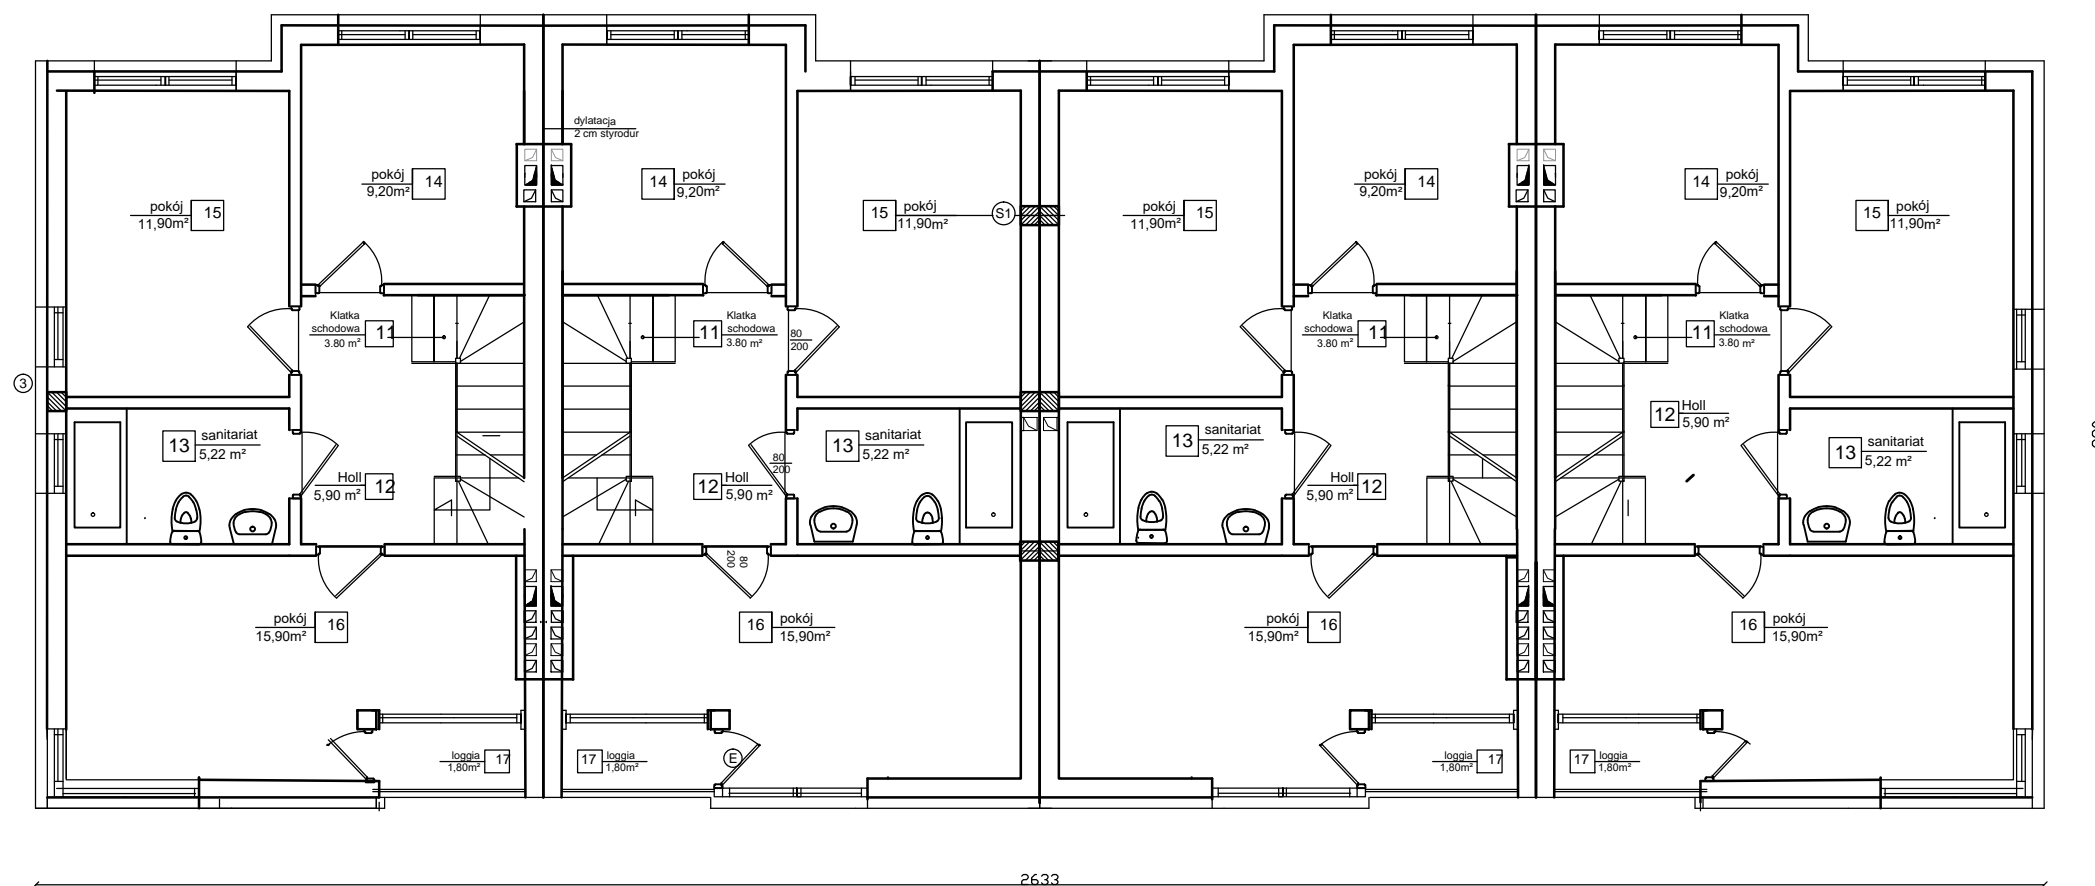

POW. KONDYGNACJI SEGMENTU

- | | | |
|----|-----------------|----------------------|
| 11 | Klatka schodowa | 3,80 m ² |
| 12 | Holl | 5,90 m ² |
| 13 | sanitariat | 5,22 m ² |
| 14 | pokój | 9,20 m ² |
| 15 | pokój | 11,90 m ² |
| 16 | pokój | 15,90 m ² |
| 17 | loggia | 1,80 m ² |